
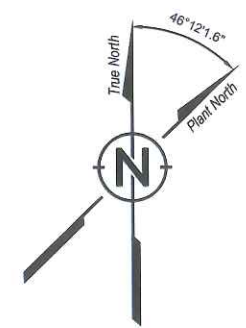


L:\Loop Project Files\00\_CAD FILES\21\AM\_Revise Add'l SI 2132151H\2015-11\02\_Sample Locations.dwg

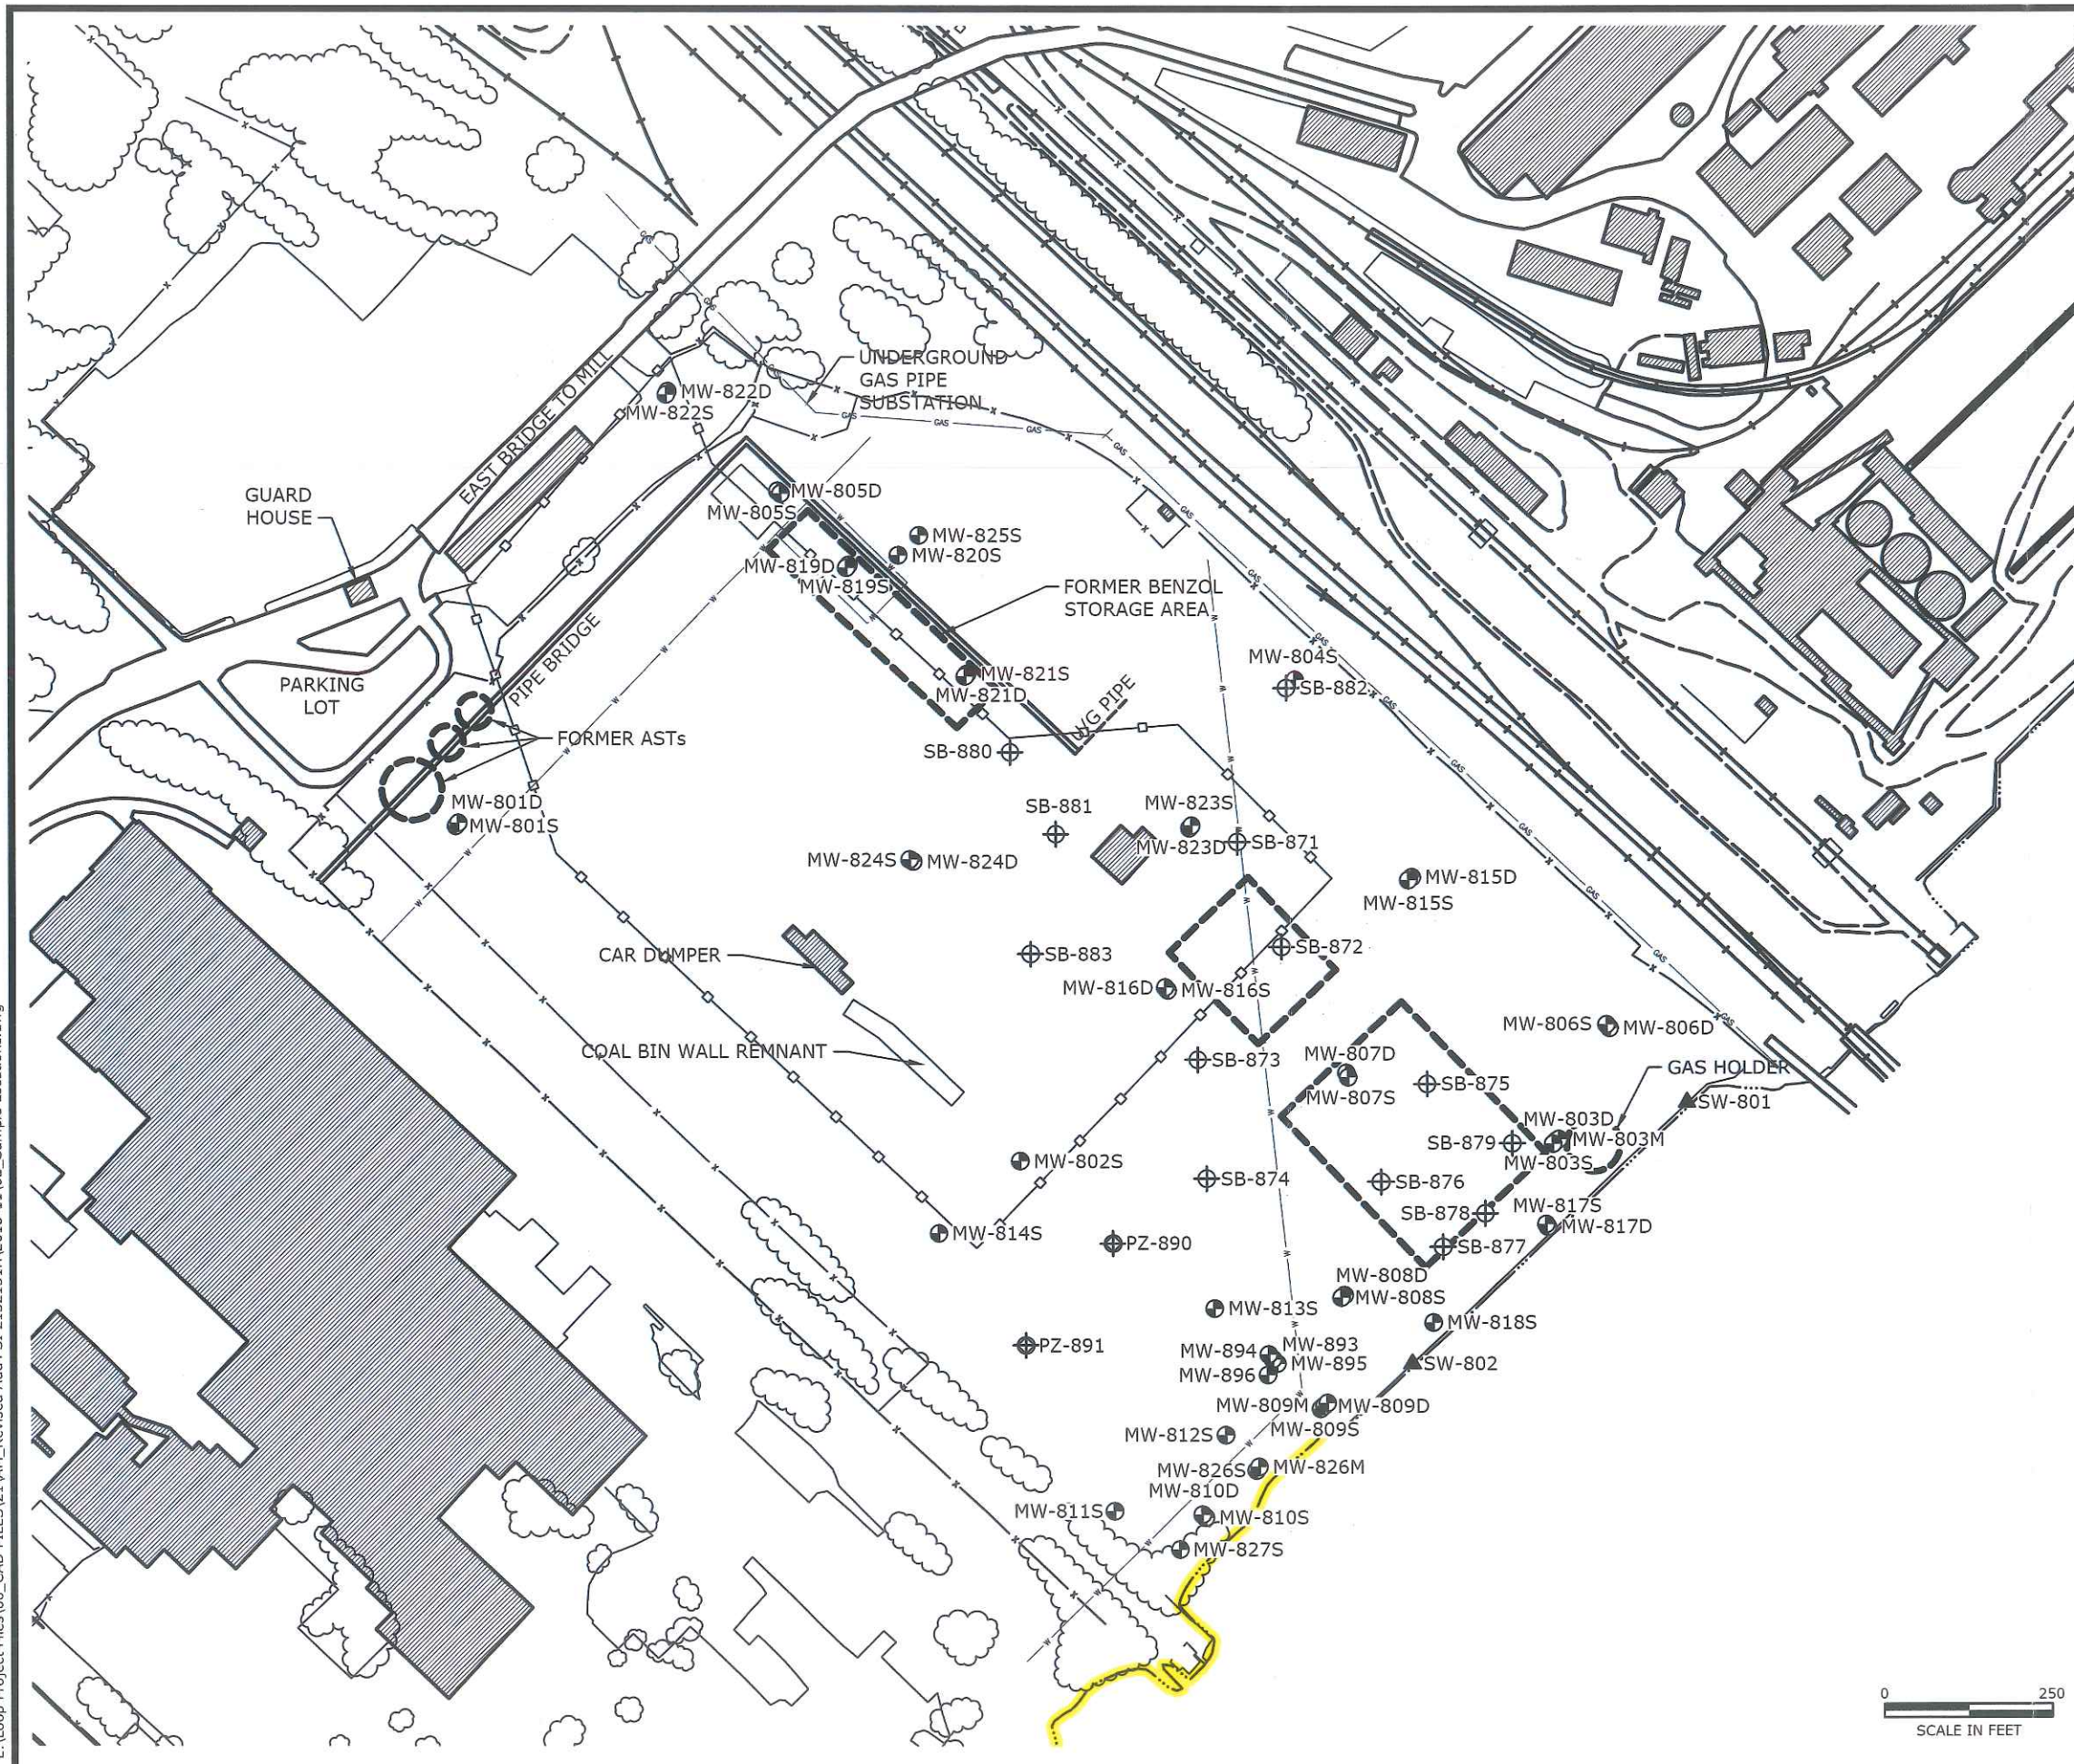

**LEGEND**

- SOIL BORING
- MONITORING WELL  
'S' DENOTES WATER TABLE WELL  
'M' DENOTES INTERMEDIATE WELL  
'D' DENOTES DEEP WELL
- PIEZOMETER  
(1" NON SAMPLING WELL)
- SURFACE WATER MEASURING POINTS
- FENCE
- FENCE - APPROXIMATED PROPERTY BOUNDARY
- FENCED-IN PARKING AREA
- UNDERGROUND WATER MAIN
- UNDERGROUND GAS LINES (O<sub>2</sub>, NO<sub>2</sub>, ETC.)
- OVERHEAD PIPE BRIDGE
- BUILDING
- CONCRETE PAD
- FORMER AMMONIA AND/OR PHENOL STORAGE AREA
- LOCATION OF BREACHED SHEET PILE WALL


**NOTE:**  
SEWER, FIRE WATER AND OTHER SUBSURFACE UTILITIES ARE PRESENT. LOCATIONS ARE CLEARED ON A CASE BY CASE BASIS.  
LOCATION OF HISTORIC FACILITIES IS APPROXIMATE.

**SAMPLE LOCATIONS**  
FORMER COKE PLANT  
TECUMSEH REDEVELOPMENT, INC.  
EAST CHICAGO, INDIANA





L:\Loop Project Files\00\_CAD FILES\21\ArceIorMittal\_Coke Plant 2013 21-32151D\2015-09\07\_Shallow Groundwater Potentiometric Surface - July 2013.dwg

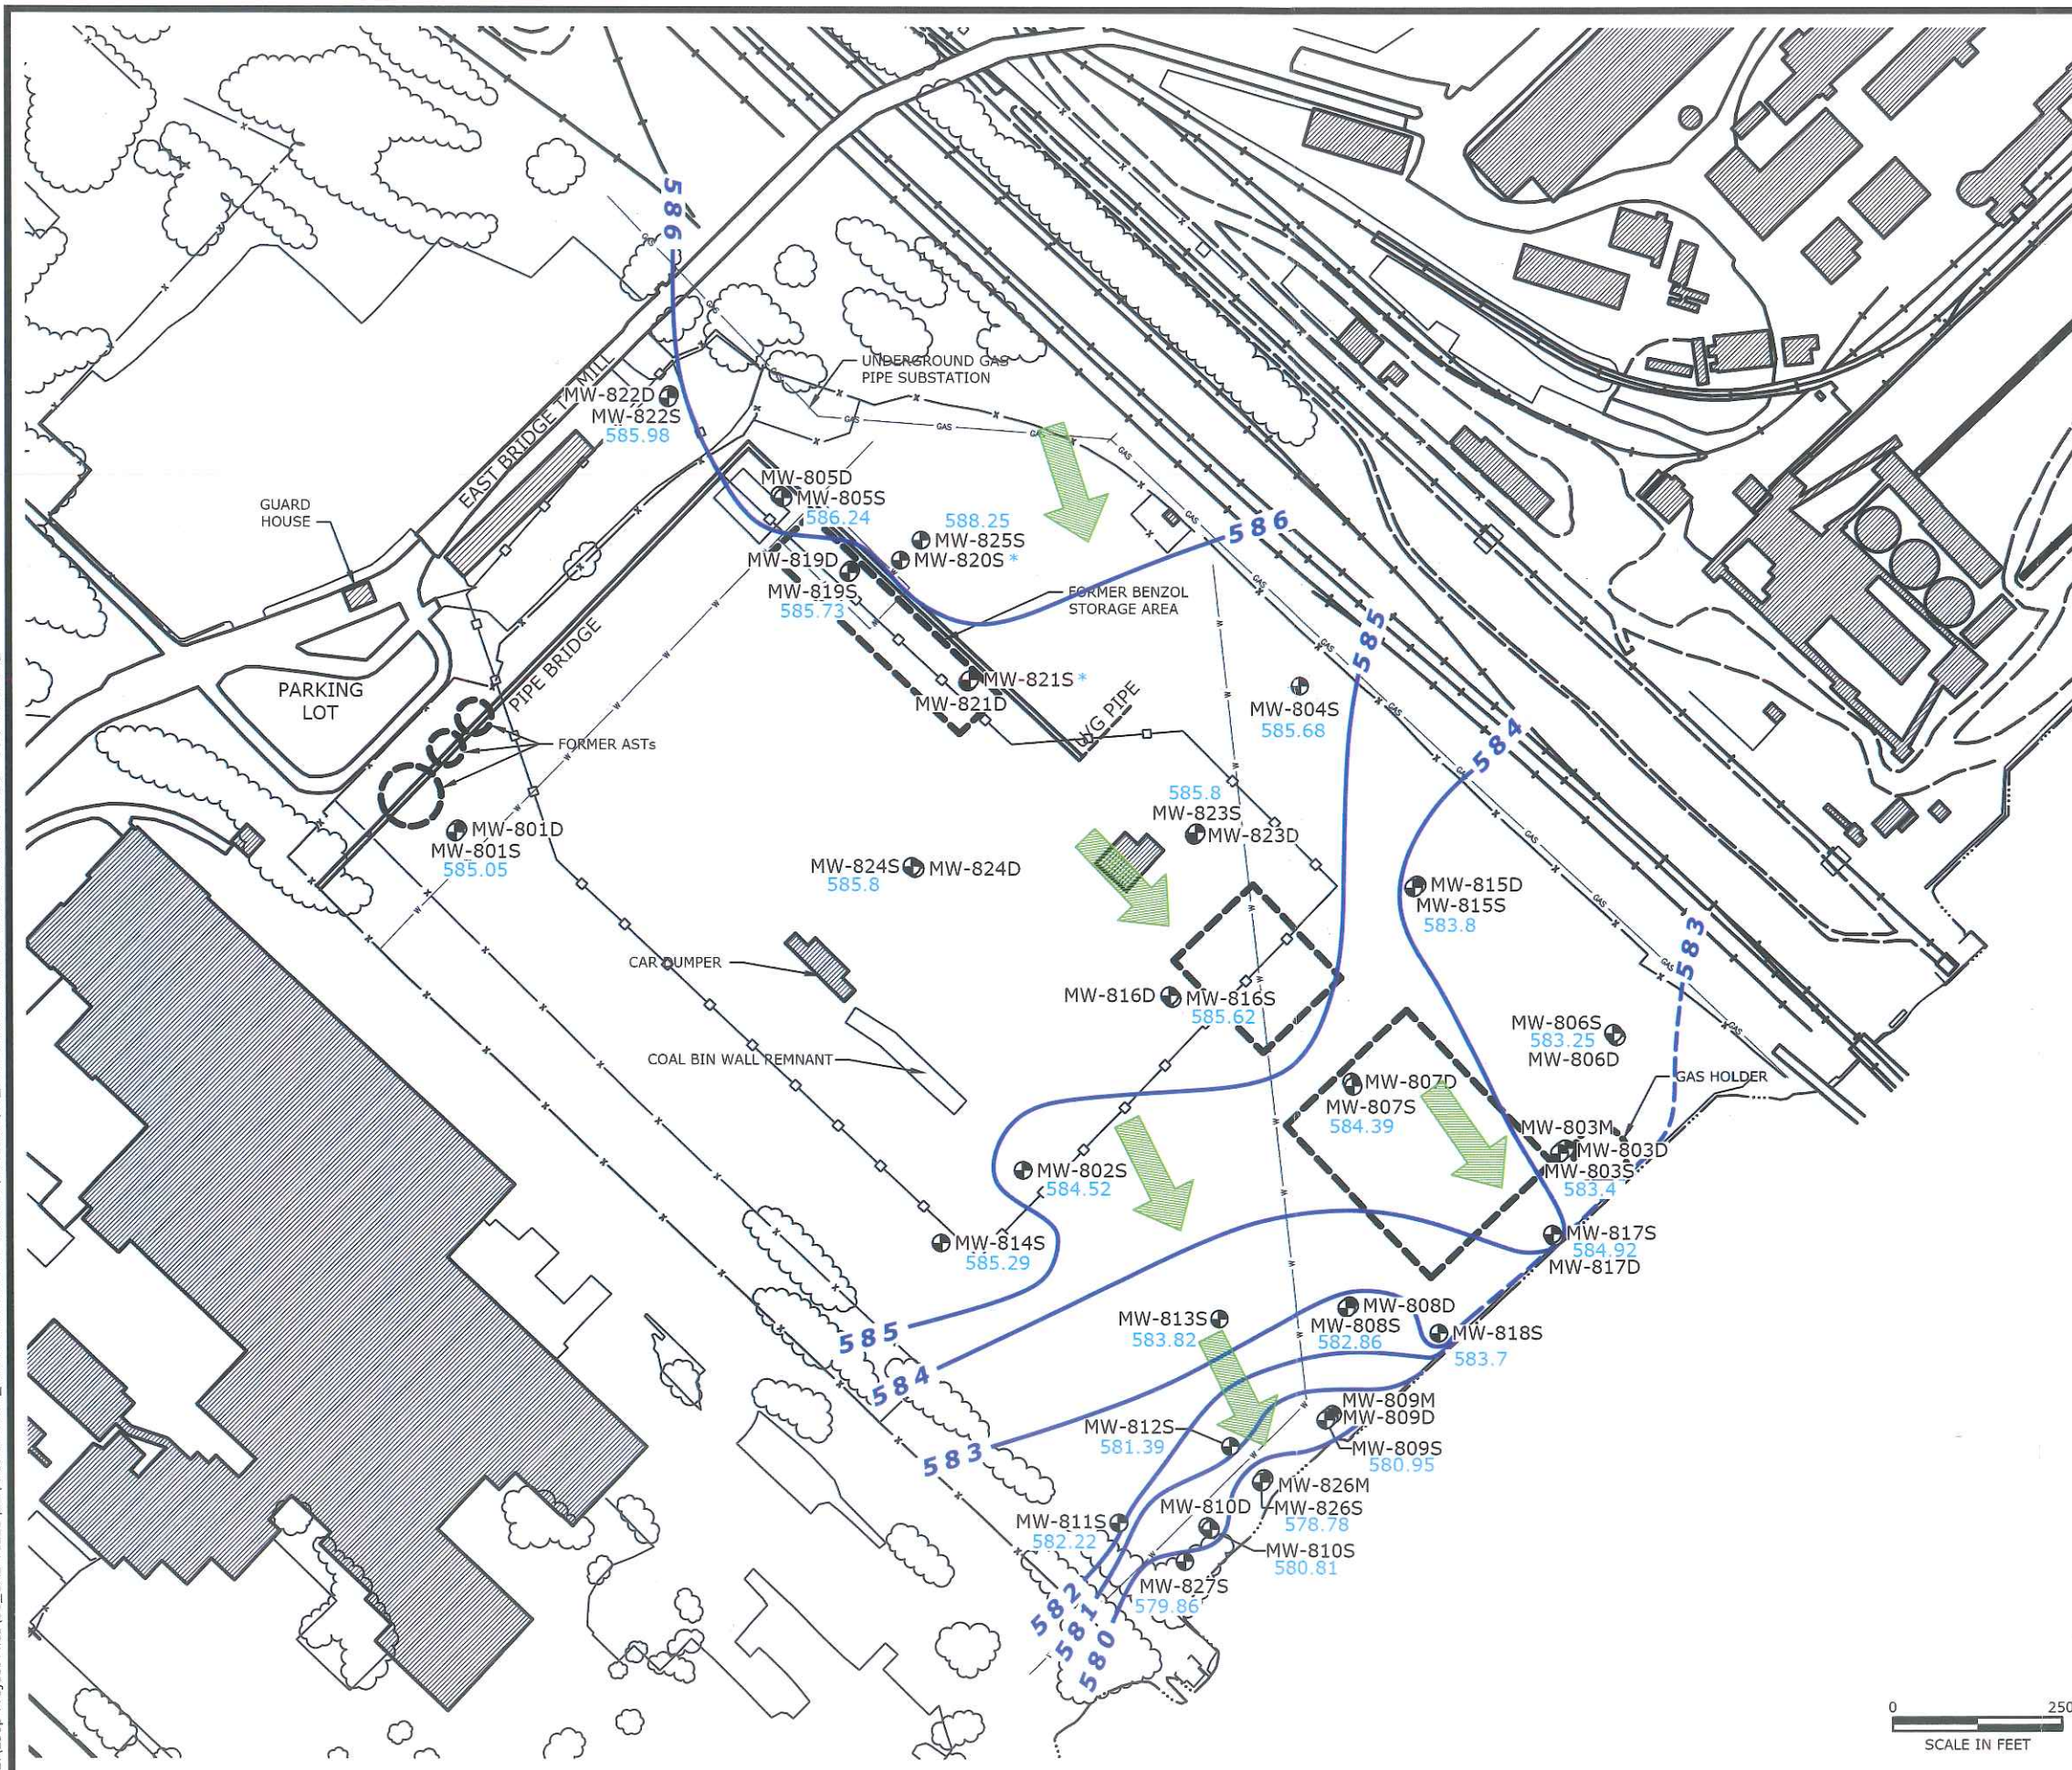

**LEGEND**

- MONITORING WELL
  - 'S' DENOTES WATER TABLE WELL
  - 'M' DENOTES INTERMEDIATE WELL
  - 'D' DENOTES DEEP WELL
- POTENTIOMETRIC SURFACE CONTOUR (DASHED WHERE INFERRED)
- GROUNDWATER ELEVATION
- GROUNDWATER FLOW DIRECTION
- FENCE
- FENCE - APPROXIMATED PROPERTY BOUNDARY
- FENCED-IN PARKING AREA
- UNDERGROUND WATER MAIN
- UNDERGROUND GAS LINES (O<sub>2</sub>, NO<sub>2</sub>, ETC.)
- OVERHEAD PIPE BRIDGE
- BUILDING
- CONCRETE PAD
- FORMER AMMONIA AND/OR PHENOL STORAGE AREA

**NOTE:**

\* WELLS CONTAINING FIRE PRODUCT EXCLUDED FROM MONITORING

SEWER, FIRE WATER AND OTHER SUBSURFACE UTILITIES ARE PRESENT. LOCATIONS ARE CLEARED ON A CASE BY CASE BASIS.

LOCATION OF HISTORIC FACILITIES IS APPROXIMATE.

**SHALLOW GROUNDWATER POTENTIOMETRIC SURFACE (JULY 2013)**

FORMER COKE PLANT  
TECUMSEH REDEVELOPMENT, INC.  
EAST CHICAGO, INDIANA

**RAMBOLL ENVIRON**

**FIGURE 7**

DRAFTED BY: CKL

DATE: 10/27/15

21-32151D